


Project: taller fotografia..

Ground plan

2  
SHEET

8  
OF

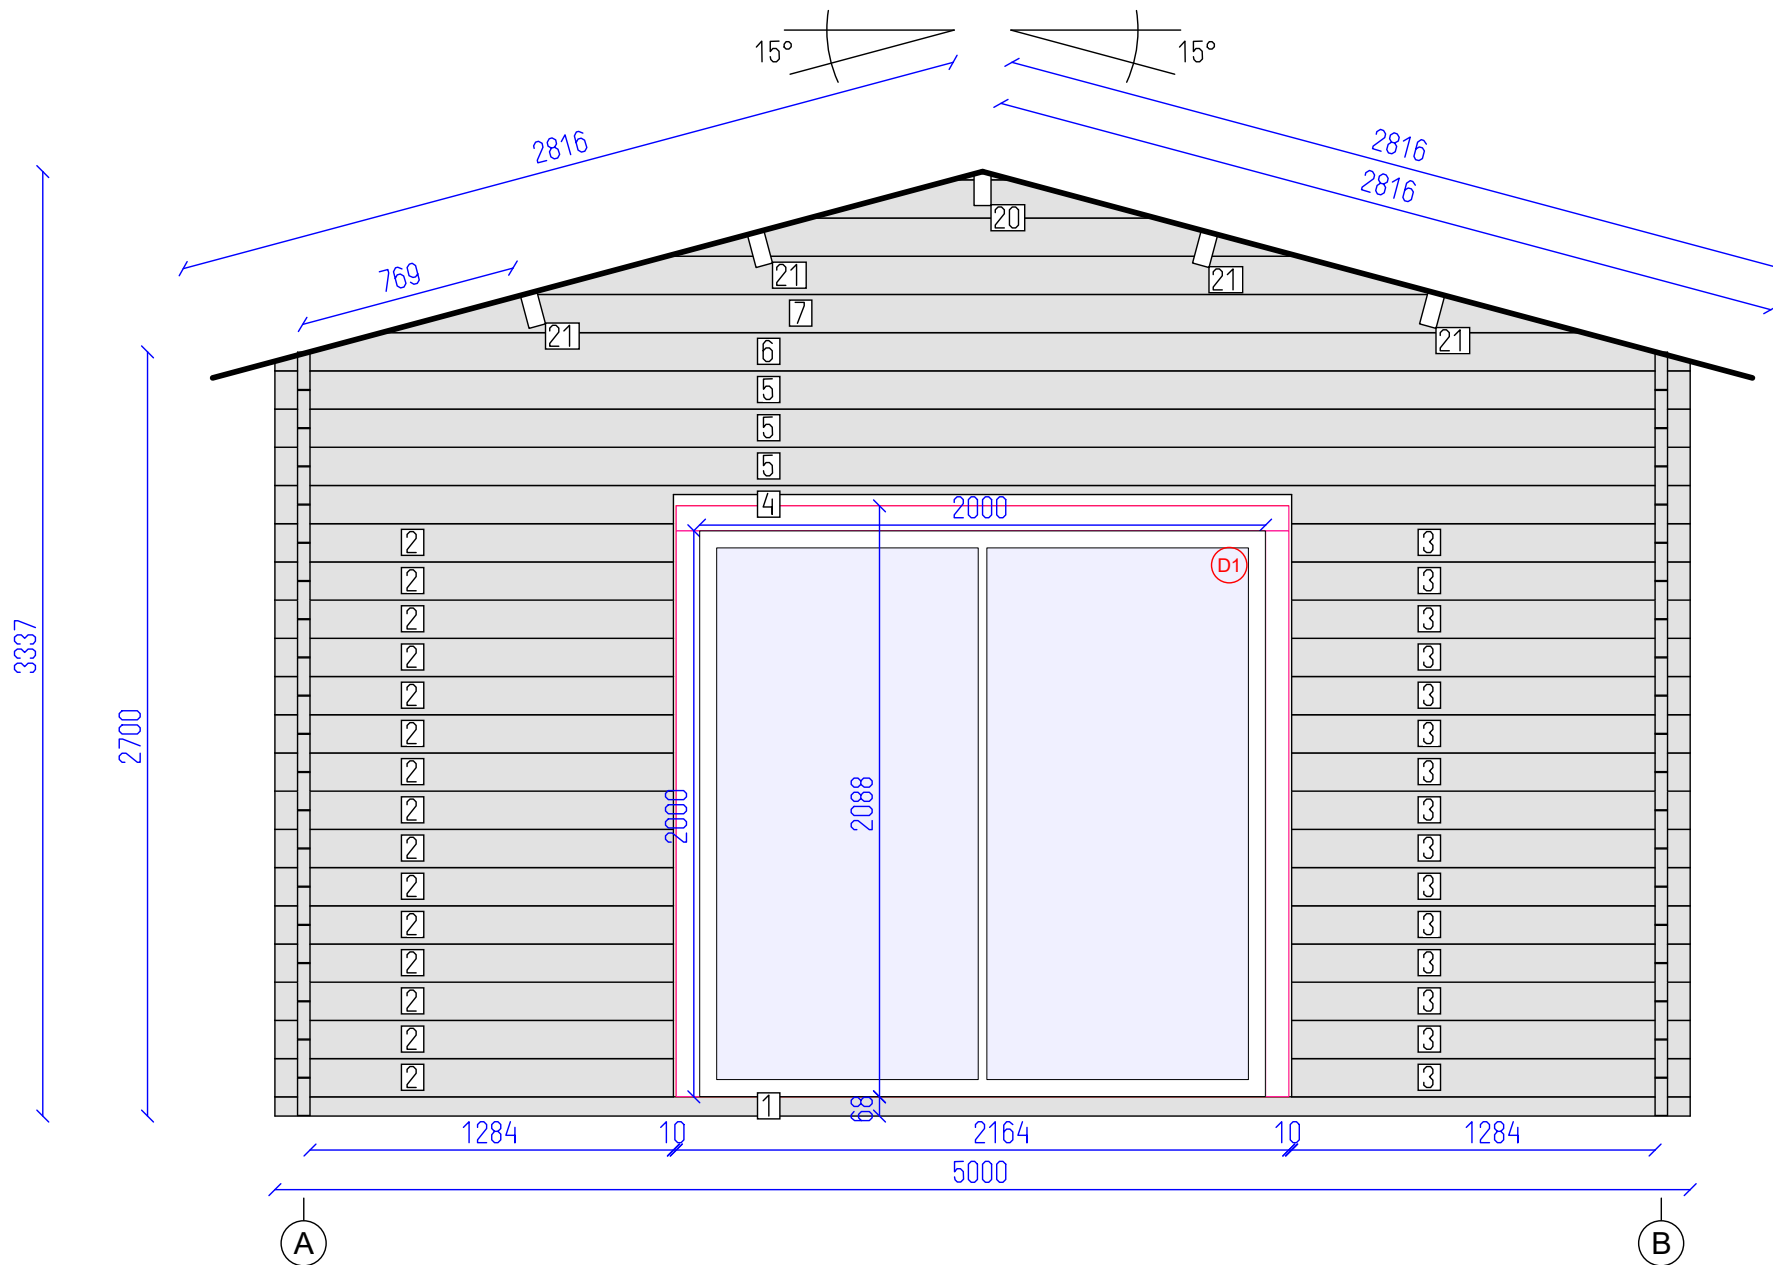


DETAILS

N	QTY
1	1
2	15
3	15
4	1
5	3
6	1
7	1
20	1
21	4

LIST OF ELEMENTS

1. Wall 68x44x5000
  2. Wall 135x44x1408
  3. Wall 135x44x1408
  4. Wall 135x44x5000
  5. Wall 135x44x5000
  6. Wall 135x44x5000
  7. Wall 135x44x4246
  20. Roof beam 150x70x3498
  21. Roof beam 150x70x3498
- Total 12.61 m<sup>2</sup>

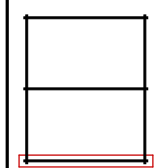



Project: taller fotografia..

DETAILS

N	QTY
8	19
9	1
10	1

LIST OF ELEMENTS


- 8. Wall 135x44x6000
- 9. Wall 135x44x3220
- 10. Wall 135x44x3220
- Total 16.26 m<sup>2</sup>

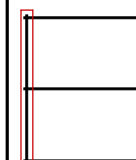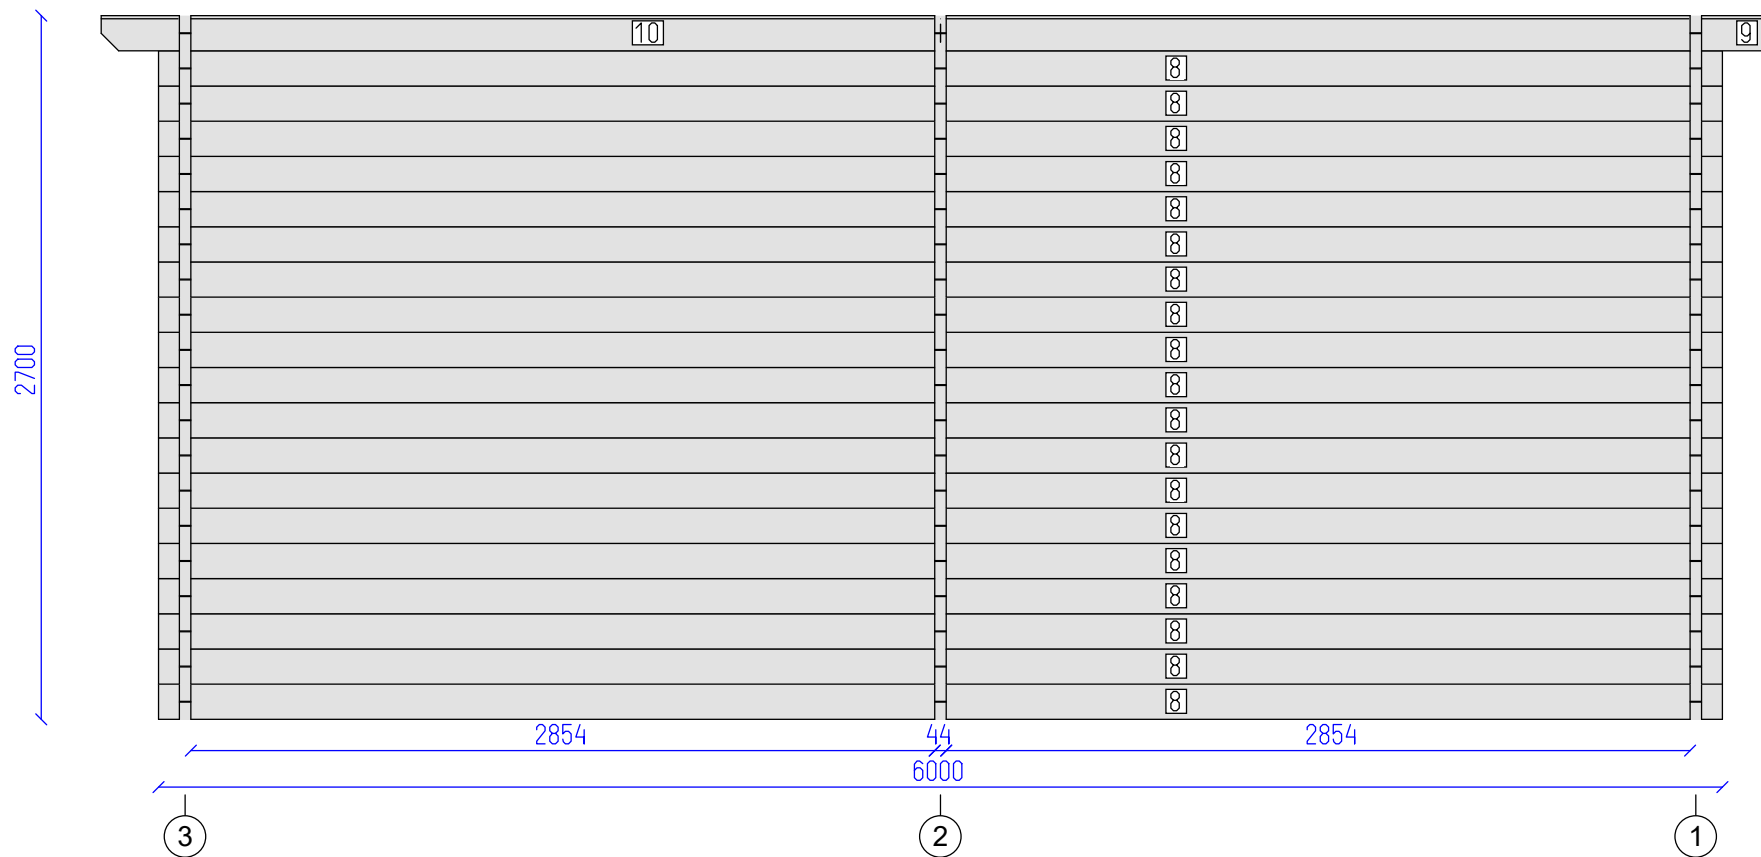

Project: taller fotografia..

Wall A

4 SHEET 8 OF

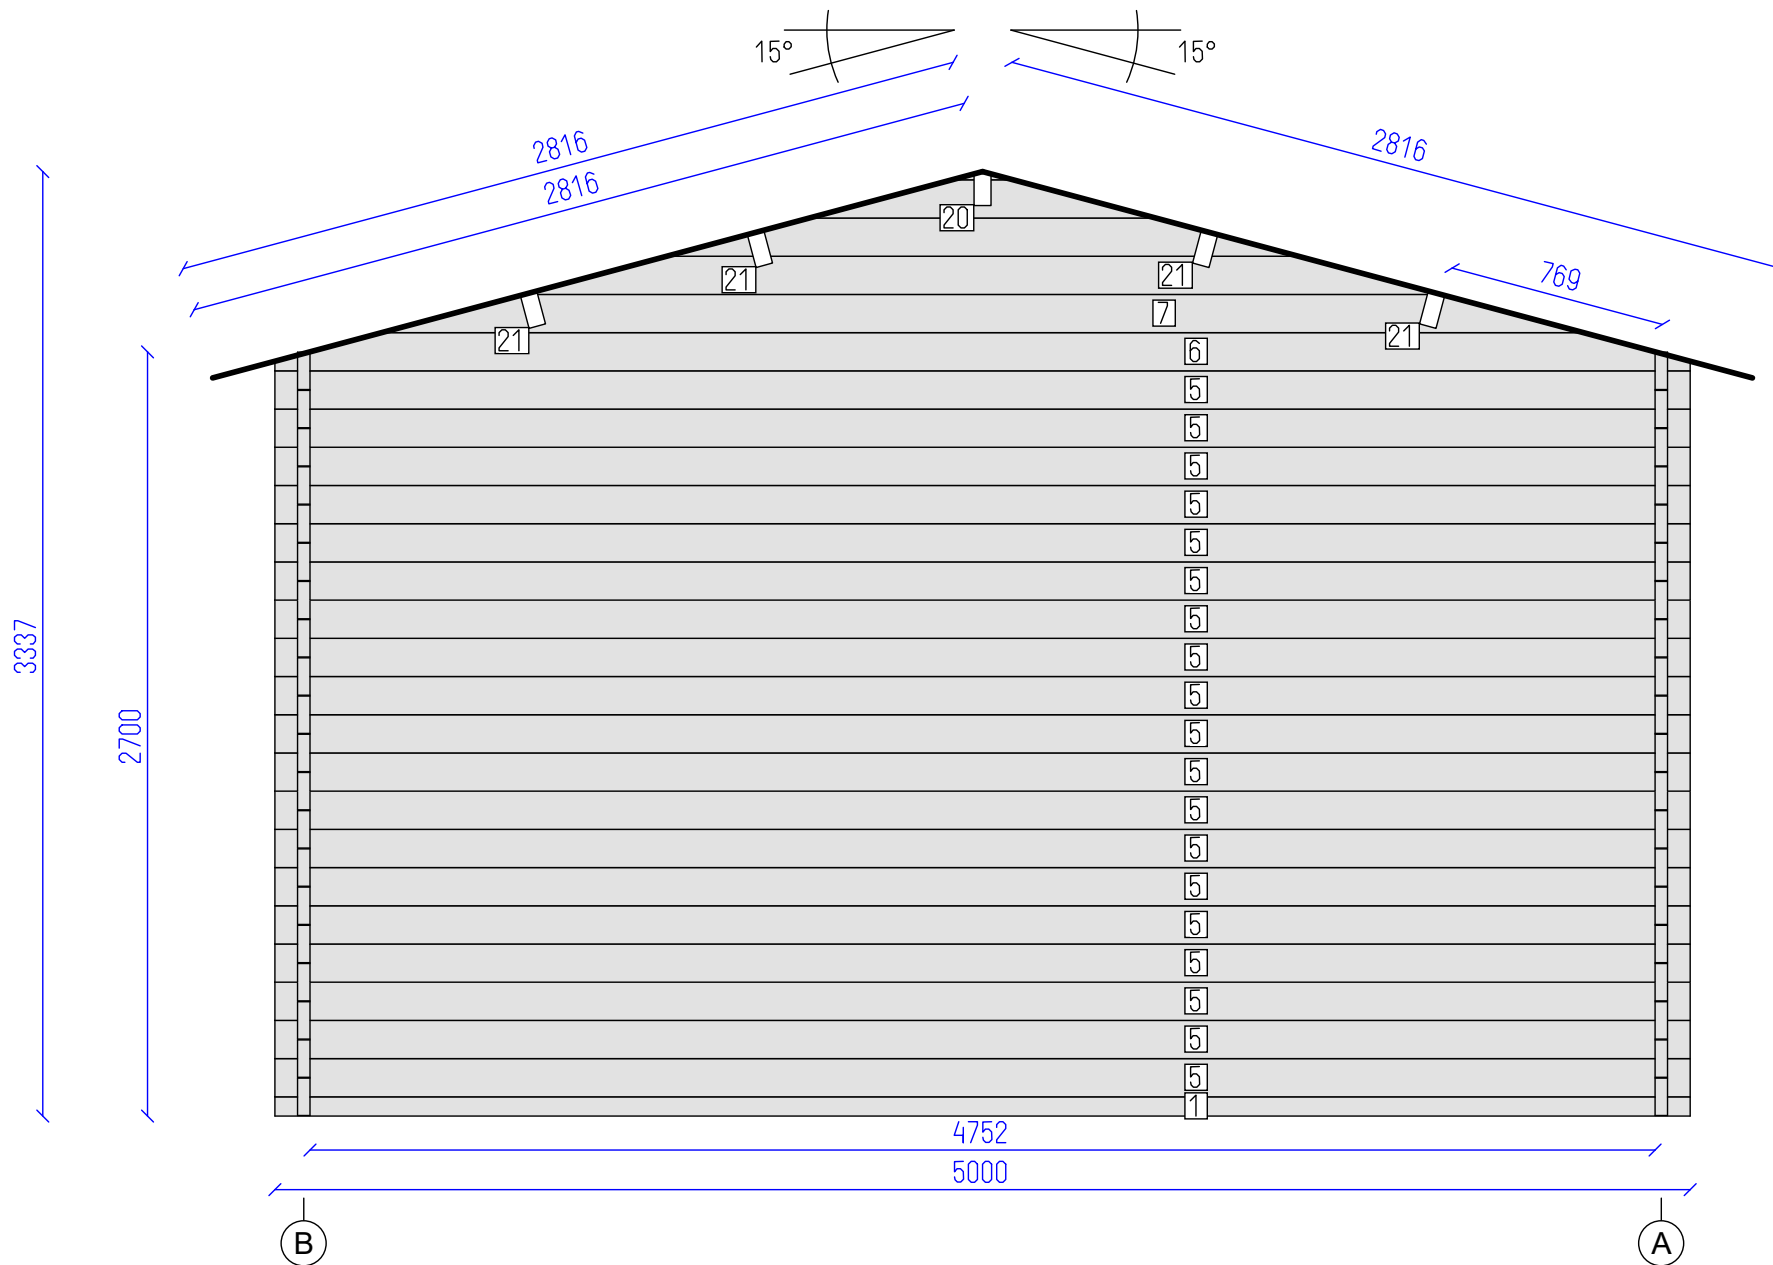


DETAILS

N	QTY
1	1
5	19
6	1
7	1
20	1
21	4

LIST OF ELEMENTS

- 1. Wall 68x44x5000
  - 5. Wall 135x44x5000
  - 6. Wall 135x44x5000
  - 7. Wall 135x44x4246
  - 20. Roof beam 150x70x3498
  - 21. Roof beam 150x70x3498
- Total 17.04 m<sup>2</sup>

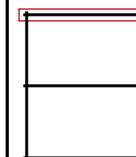



Project: taller fotografia..

### DETAILS

N	QTY
8	7
11	11
12	11
13	11
14	1
15	1
16	1

### LIST OF ELEMENTS

- 8. Wall 135x44x6000
  - 11. Wall 135x44x836
  - 12. Wall 135x44x1468
  - 13. Wall 135x44x836
  - 14. Wall 135x44x6000
  - 15. Wall 135x44x3220
  - 16. Wall 135x44x3220
- Total 12.01 m<sup>2</sup>

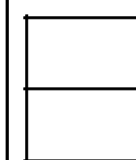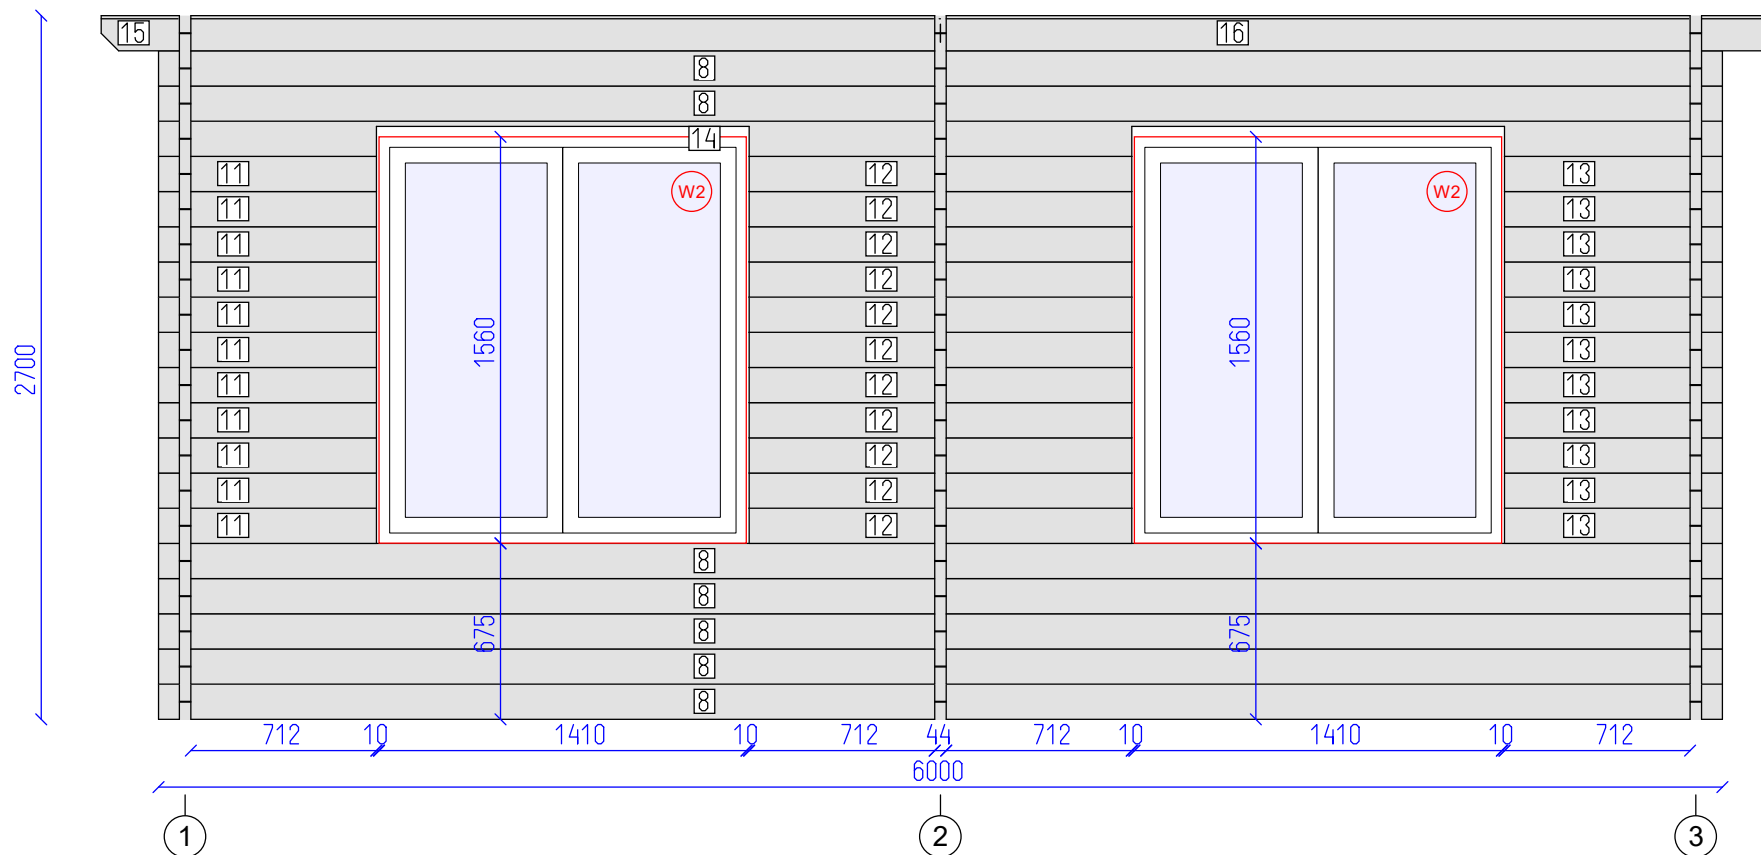


**Project:** taller fotografia..

Wall B

6  
SHEET


8  
OF

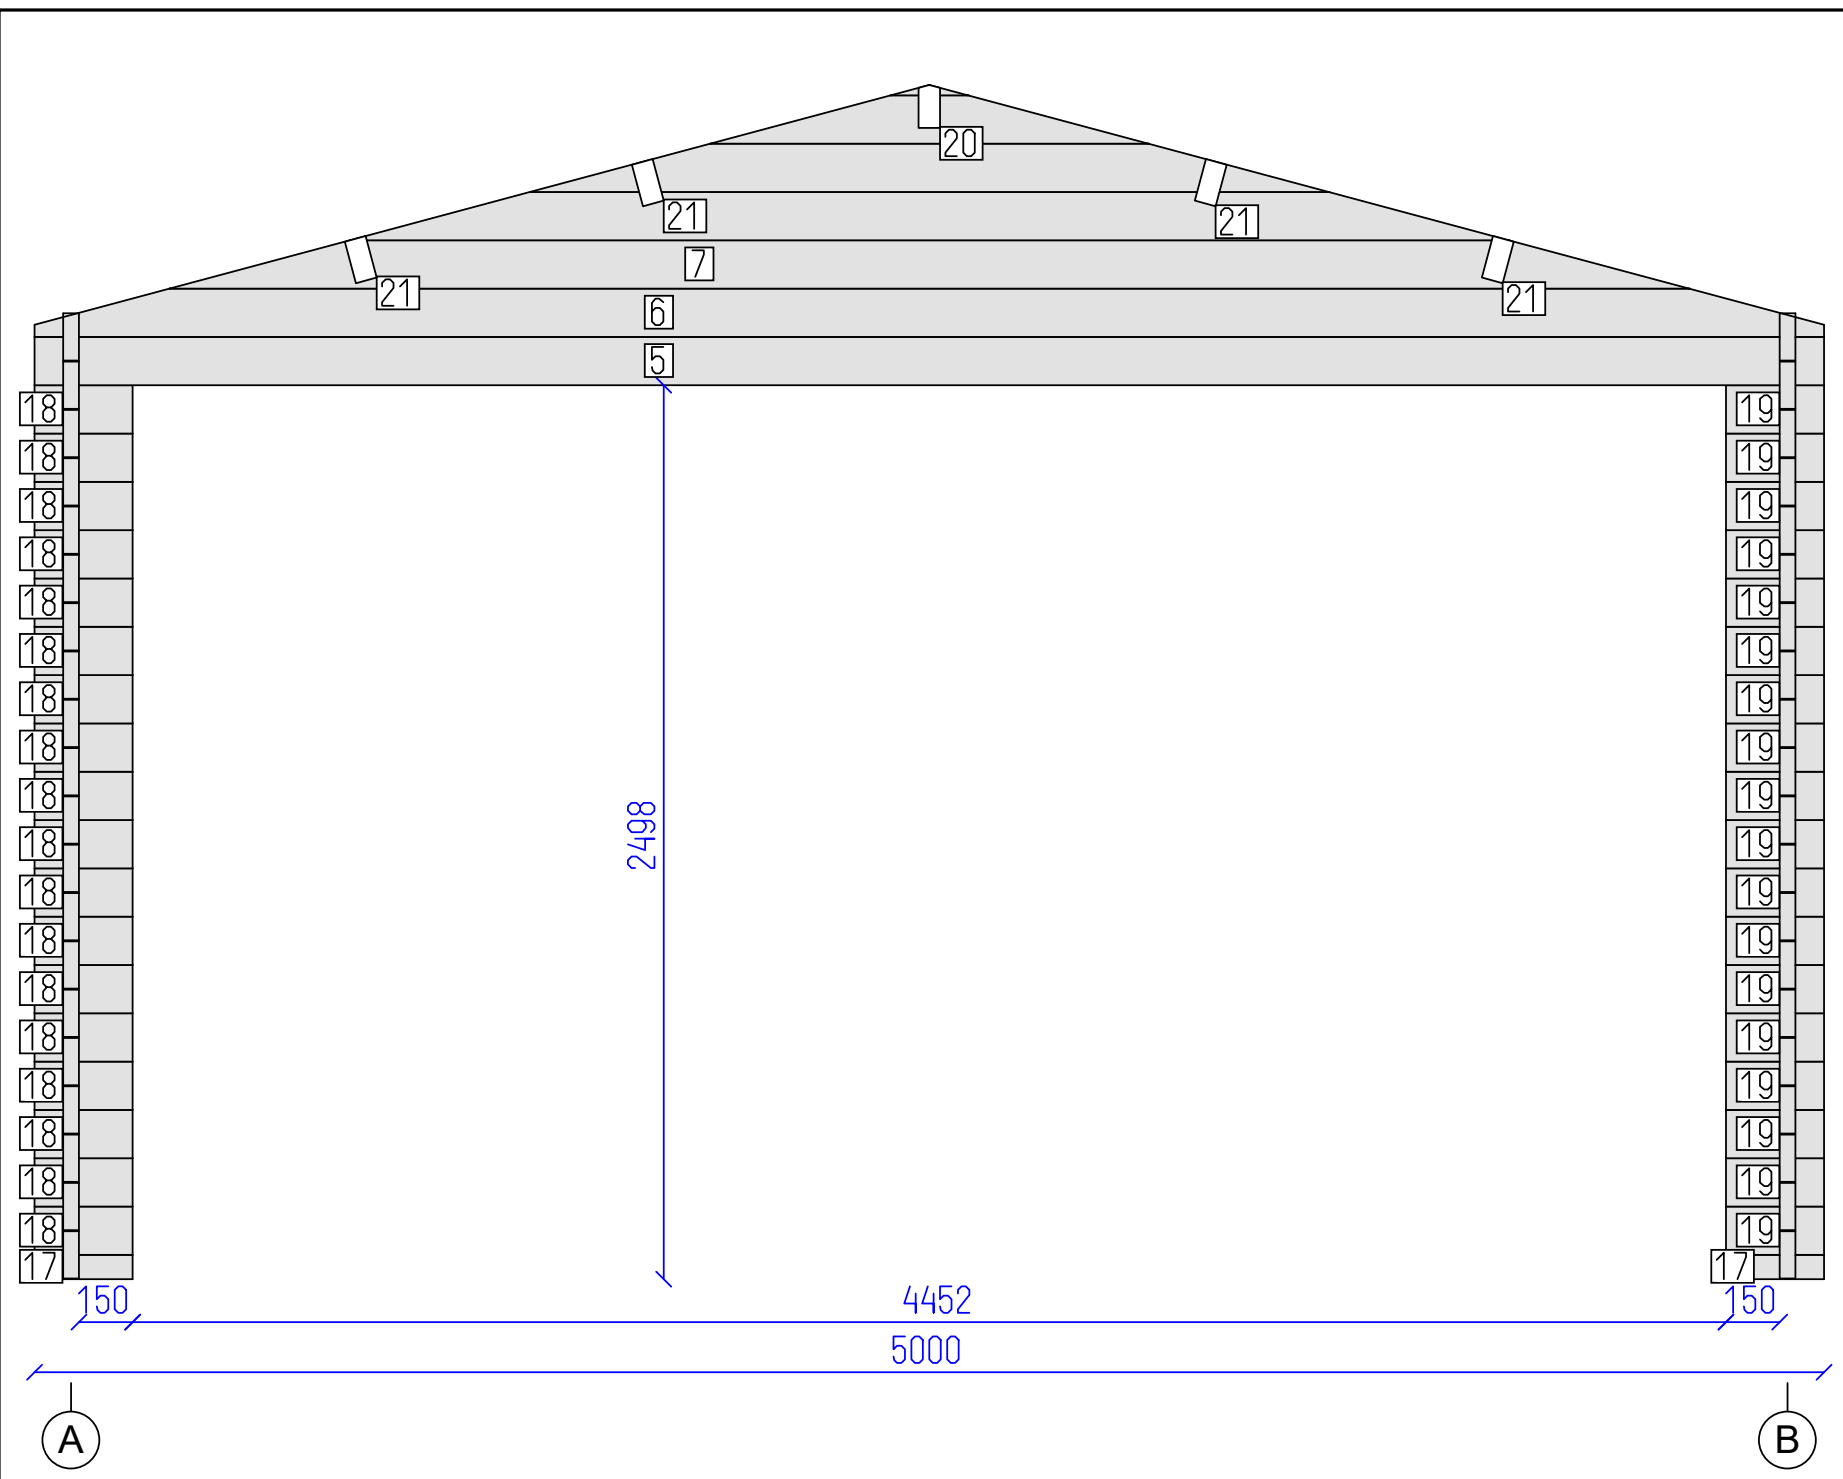


DETAILS

N	QTY
17	2
18	18
19	18
5	1
6	1
7	1
20	1
21	4

- LIST OF ELEMENTS
- 17. Wall 68x44x274
  - 18. Wall 135x44x274
  - 19. Wall 135x44x274
  - 5. Wall 135x44x5000
  - 6. Wall 135x44x5000
  - 7. Wall 135x44x4246
  - 20. Roof beam 150x70x3498
  - 21. Roof beam 150x70x3498
- Total 5.92 m<sup>2</sup>

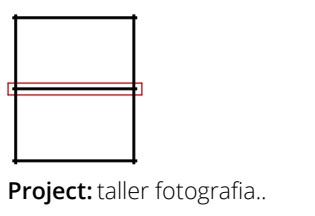

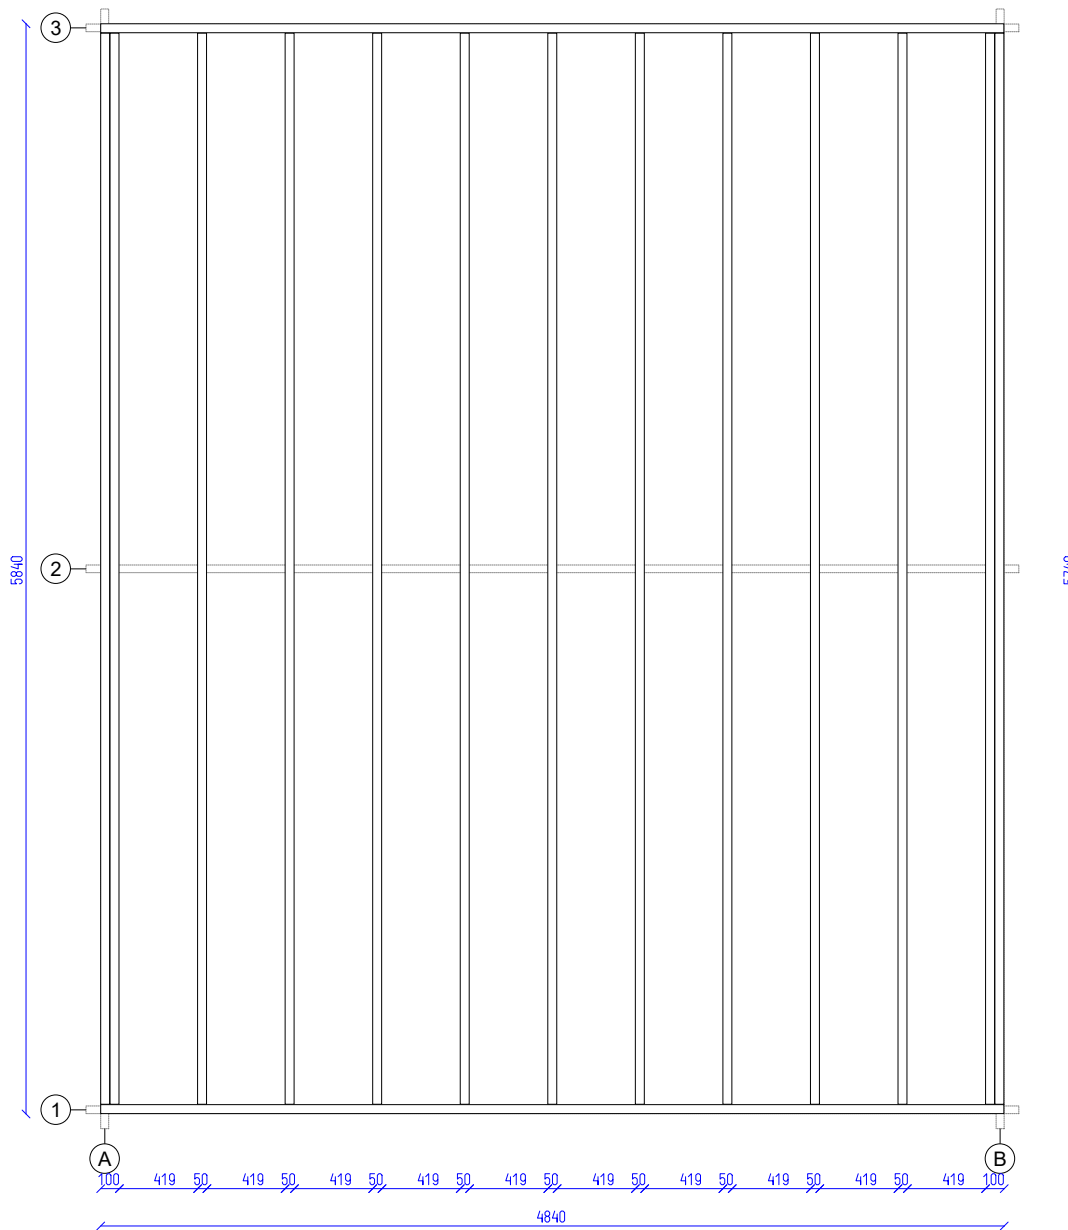

Project: taller fotografia..

Base plan

8

SHEET

8

OF